



ANDREA'S BATH ELEVATION

SCALE: 1/2" = 1'

SAINT DIZIER DESIGN  
118 MATHESON STREET  
HEALDSBURG, CA 95448  
V 707.433.9900  
F 707.433.9906

SCALE: 1/2" = 1'  
CURRENT 09.02.08

MANSBERY HILTON HEAD RESIDENCE  
ANDREA'S BATH ELEVATIONS

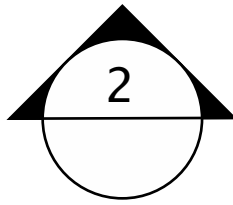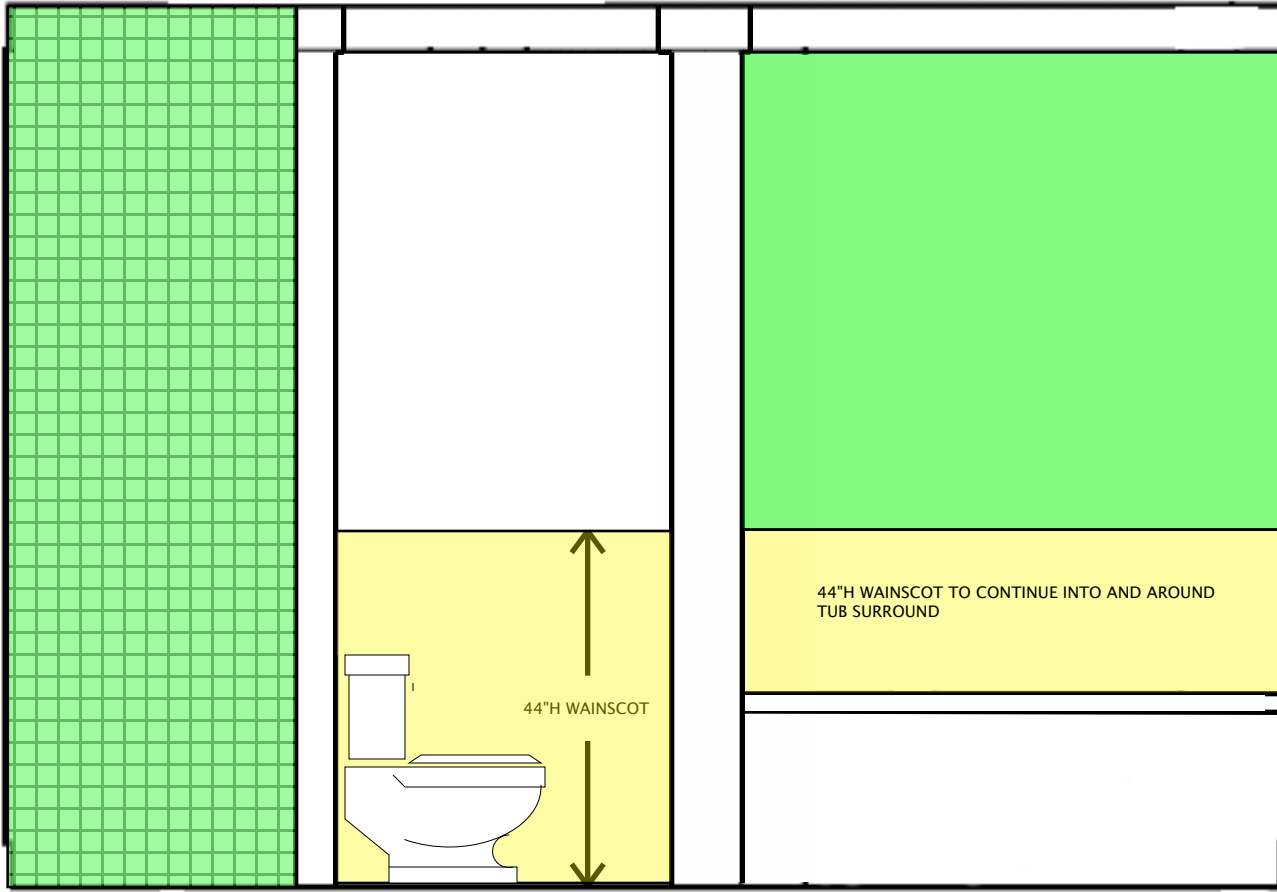



ANDREA'S BATH ELEVATION

SCALE: 1/2" = 1'

MANSBERY HILTON HEAD RESIDENCE  
ANDREA'S BATH ELEVATIONS

SCALE: 1/2" = 1'  
CURRENT 09.02.08

SAINT DIZIER DESIGN  
118 MATHESON STREET  
HEALDSBURG, CA 95448  
V 707.433.9900  
F 707.433.9906

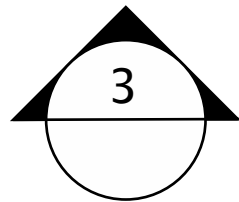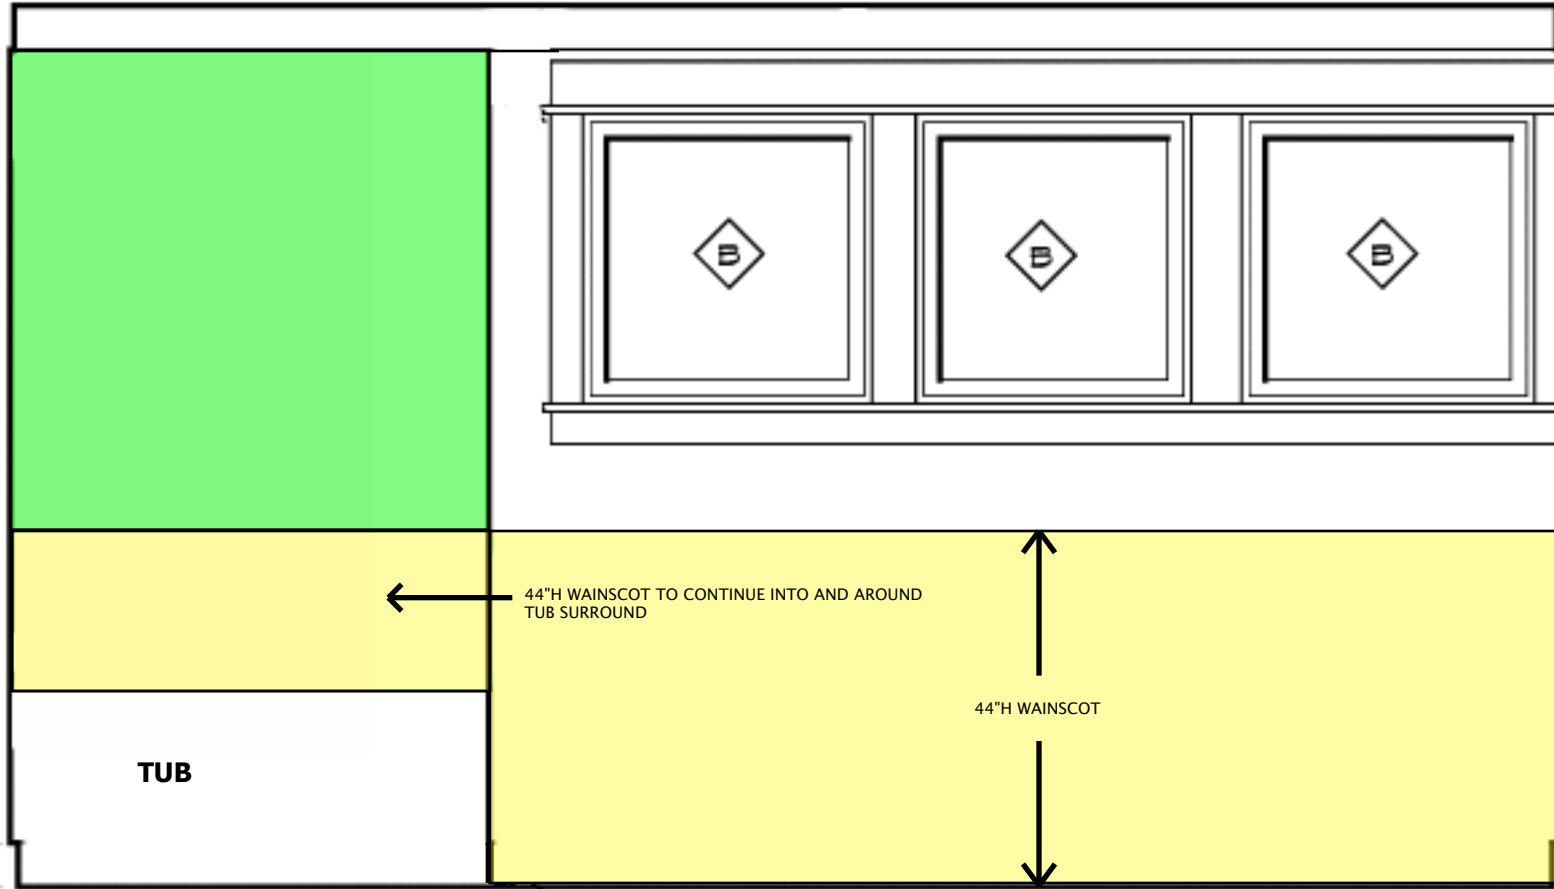


ANDREA'S BATH ELEVATION

SCALE: 1/2" = 1'

MANSBERY HILTON HEAD RESIDENCE  
ANDREA'S BATH ELEVATIONS

SCALE: 1/2" = 1'  
CURRENT 09.02.08

SAINT DIZIER DESIGN  
118 MATHESON STREET  
HEALDSBURG, CA 95448  
V 707.433.9900  
F 707.433.9906

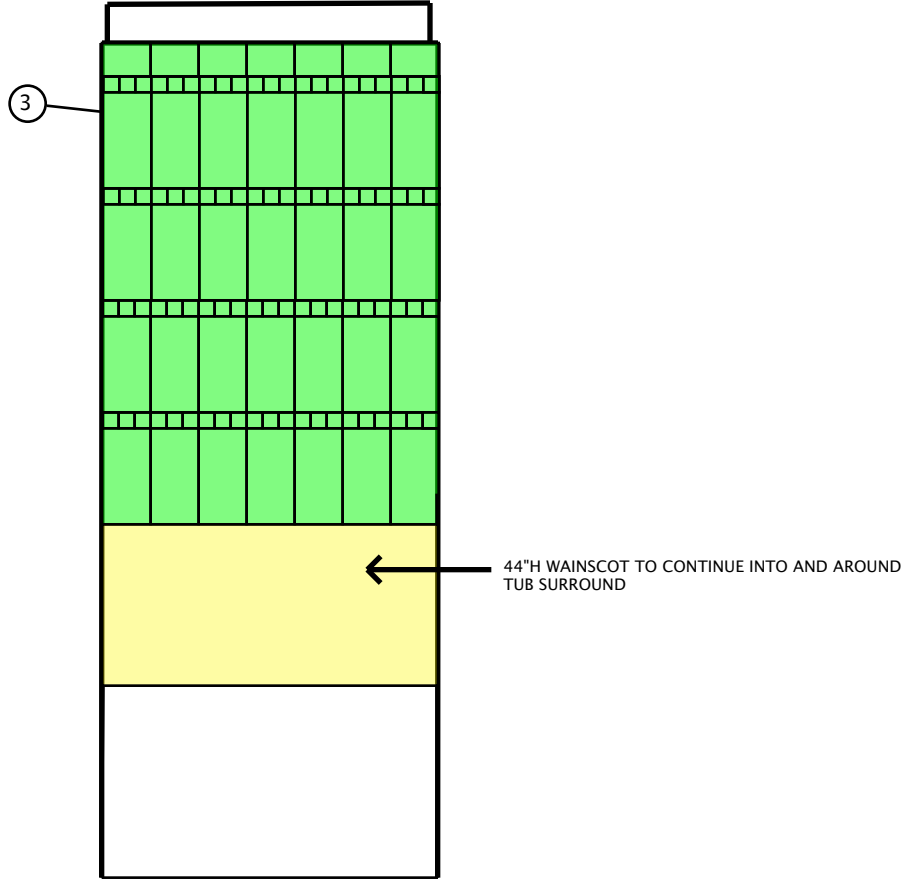


TILE LAYOUT @ WALLS  
SURROUNDING TUB


MANSBERY HILTON HEAD RESIDENCE  
ANDREA'S BATH ELEVATIONS

SCALE: 1/4" = 1'  
CURRENT 09.02.08

SAINT DIZIER DESIGN  
118 MATHESON STREET  
HEALDSBURG, CA 95448  
V 707.433.9900  
F 707.433.9906

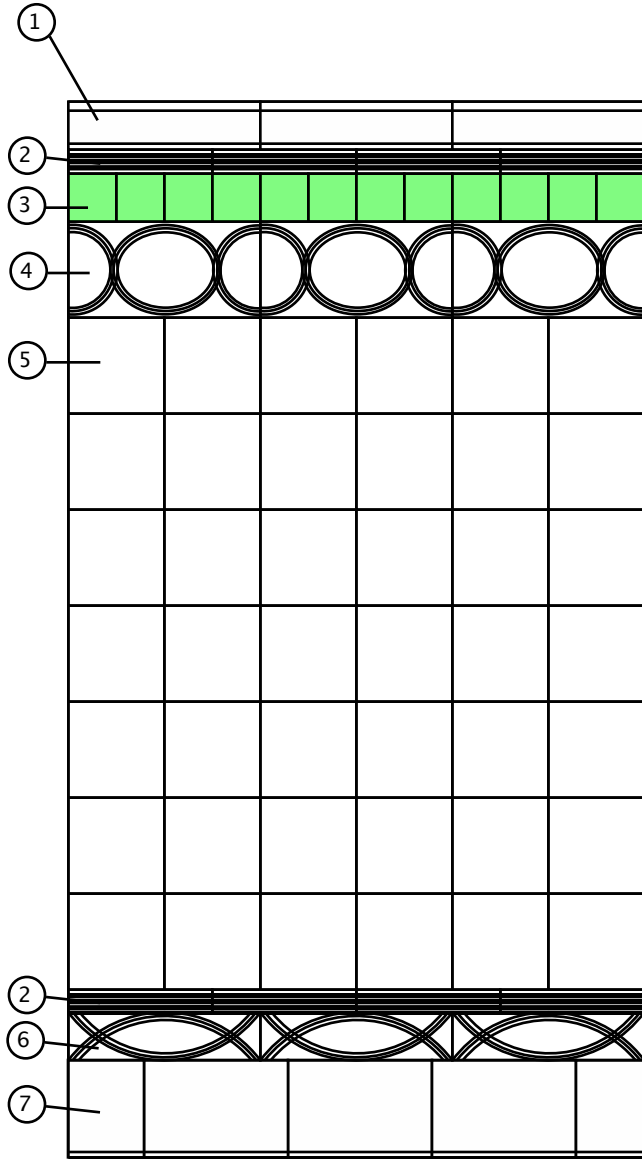

TYP 44"H WAINSCOT TILE LAYOUT

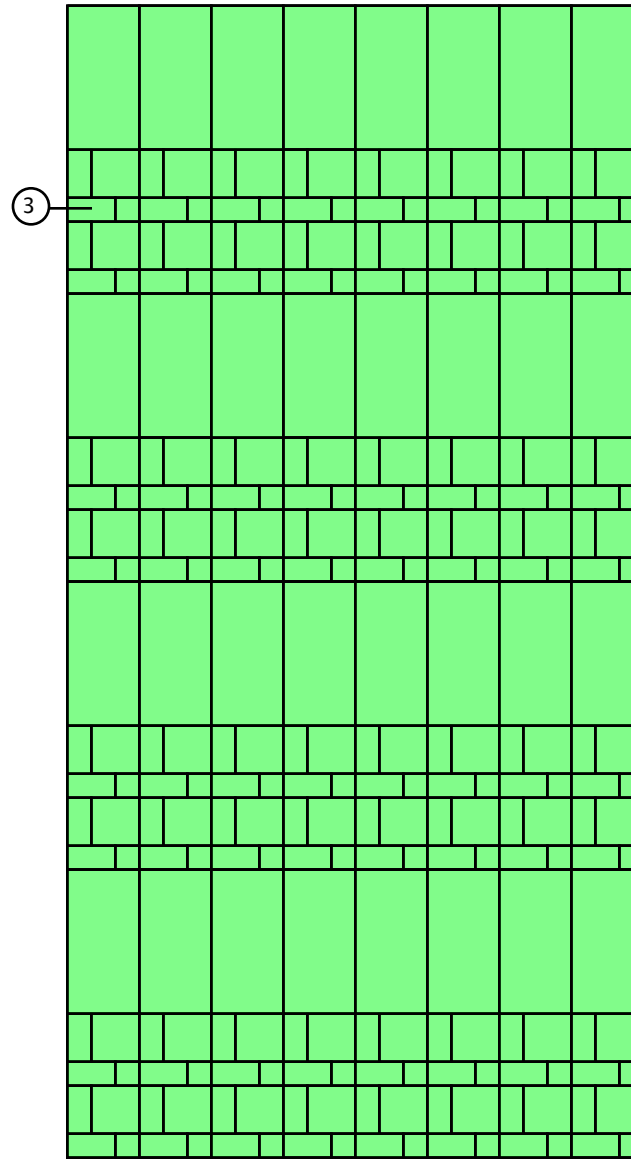

TYP SHOWER TILE LAYOUT  
FLOOR TO CEILING

MANSBERY HILTON HEAD RESIDENCE  
ANDREA'S BATH TILE LAYOUT DETAILS

SCALE: 1/4" = 1'  
CURRENT 09.02.08

SAINT DIZIER DESIGN  
118 MATHESON STREET  
HEALDSBURG, CA 95448  
V 707.433.9900  
F 707.433.9906

**LEGEND**

**1** ANN SACKS  
ELEMENTS – MOLDINGS  
100 BRIGHT WHITE GLOSS  
DESIGN: CAP 5  
DIM: 2" x 8"



**6** ANN SACKS  
CIRCA – DECO  
100 BRIGHT WHITE GLOSS  
DESIGN: INTERLACE BORDER  
DIM: 2" x 8"




**2** ANN SACKS  
CIRCA – DECO  
100 BRIGHT WHITE GLOSS  
DESIGN: INTERLACE LINER  
DIM: 1" x 6"



**7** ANN SACKS  
ELEMENTS – MOLDINGS  
100 BRIGHT WHITE GLOSS  
DESIGN: RR COVE BASE  
DIM: 4" x 6"



**3** ANN SACKS  
LAKE GARDA – GLASS  
CHROME GREEN GLOSS  
DIM: 1"x1"  
2"x1"  
2"x2"  
3"x6"  
6"x12"

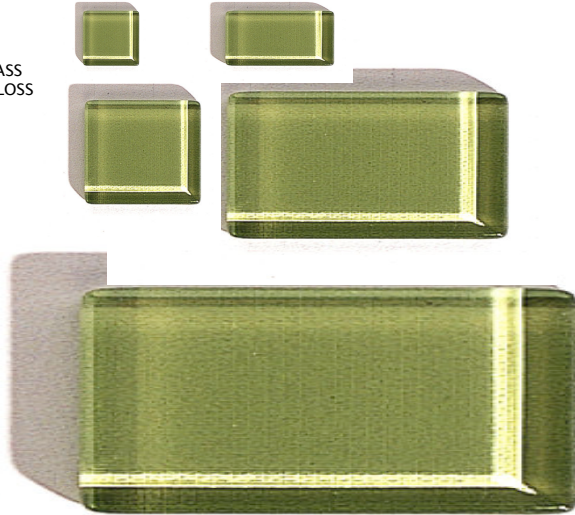

**8** ANN SACKS  
SAVOY – MOSAICS  
V3106 RICE PAPER  
DESIGN: PENNY ROUNDS  
DIM: 11.6"x11.6"



**4** ANN SACKS  
CIRCA – DECO  
100 BRIGHT WHITE GLOSS  
DESIGN: INTERLACE OVAL  
DIM: 4" x 8"




**5** ANN SACKS  
ANN SACKS COLLECTION  
100 BRIGHT WHITE GLOSS  
DESIGN: FIELD TILE  
DIM: 4" x 4"



SAINT DIZIER DESIGN  
118 MATHESON STREET  
HEALDSBURG, CA 95448  
V 707.433.9900  
F 707.433.9906

SCALE: 1 1/2" = 1'  
CURRENT 09.02.08

MANSBERY HILTON HEAD RESIDENCE  
ANDREA'S BATH TILE LEGEND

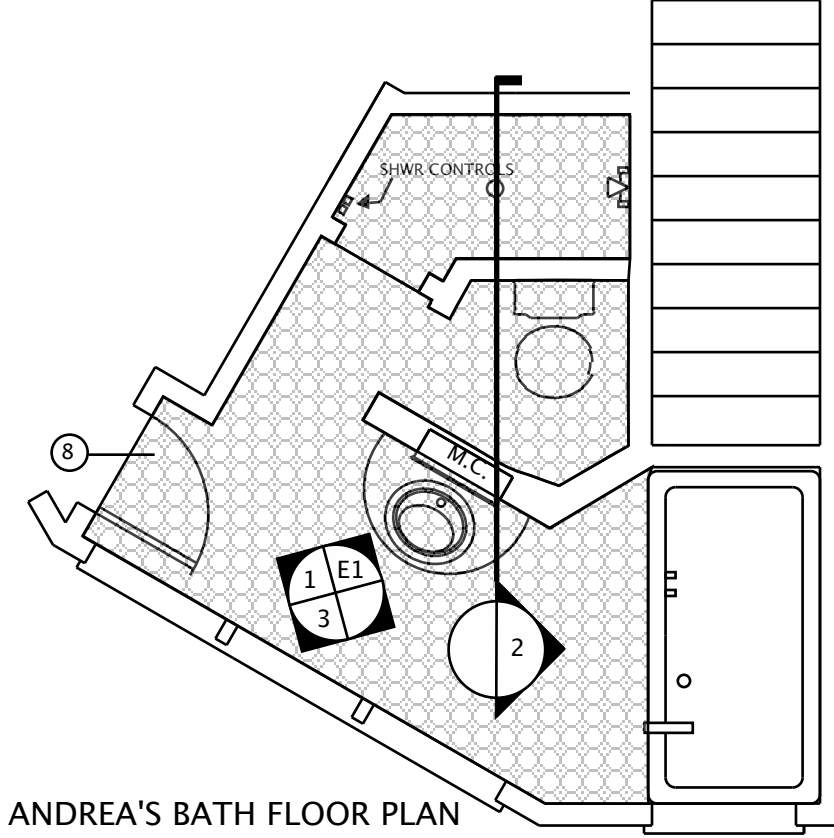


ANDREA'S BATH FLOOR PLAN  
 SCALE: 1/4" = 1'

MANSBERY HILTON HEAD RESIDENCE  
 ANDREA'S BATH FLOOR PLAN

SCALE: 1/2" = 1'  
 CURRENT 09.02.08

SAINT DIZIER DESIGN  
 118 MATHESON STREET  
 HEALDSBURG, CA 95448  
 V 707.433.9900  
 F 707.433.9906

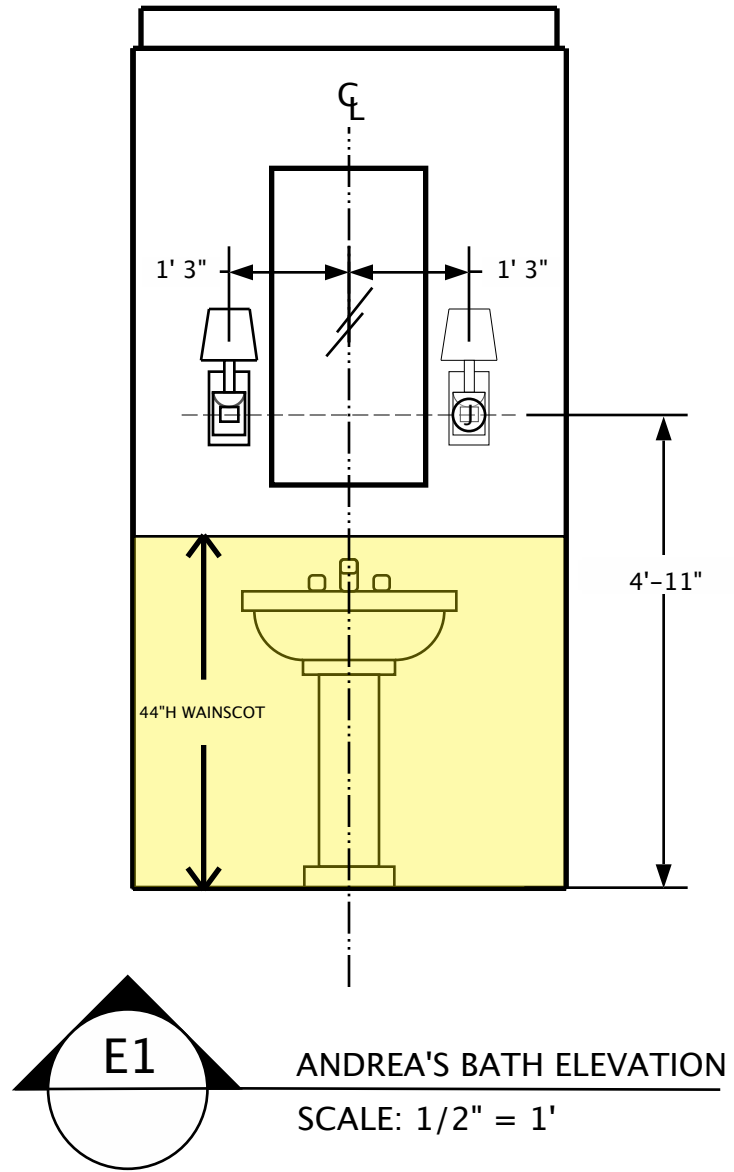

SAINT DIZIER DESIGN  
 118 MATHESON STREET  
 HEALDSBURG, CA 95448  
 V 707.433.9900  
 F 707.433.9906

MANSBERY HILTON HEAD RESIDENCE  
 ANDREA'S BATH ELEVATIONS  
 SCENCE J-BOX LOCATIONS

SCALE: 1/2" = 1'  
 CURRENT 09.02.08